




PERSPECTIVE ONE

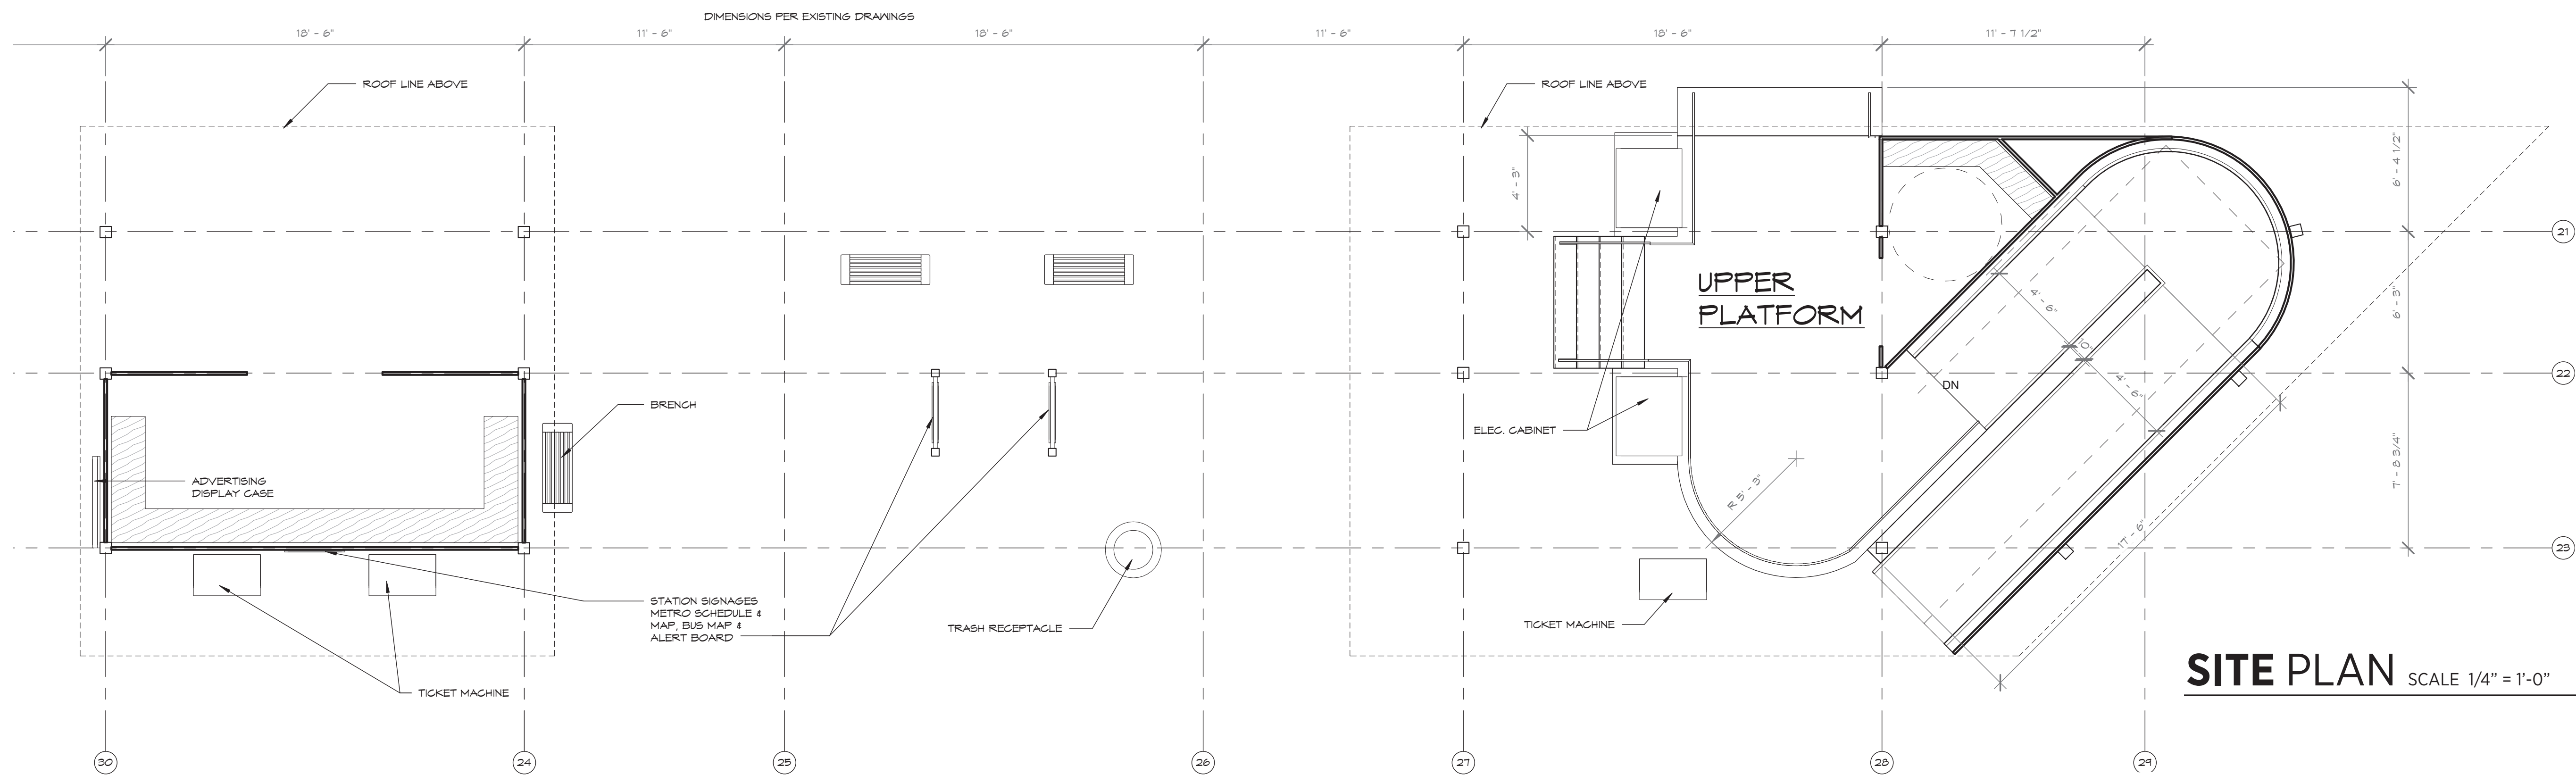

SITE PLAN SCALE 1/4" = 1'-0"

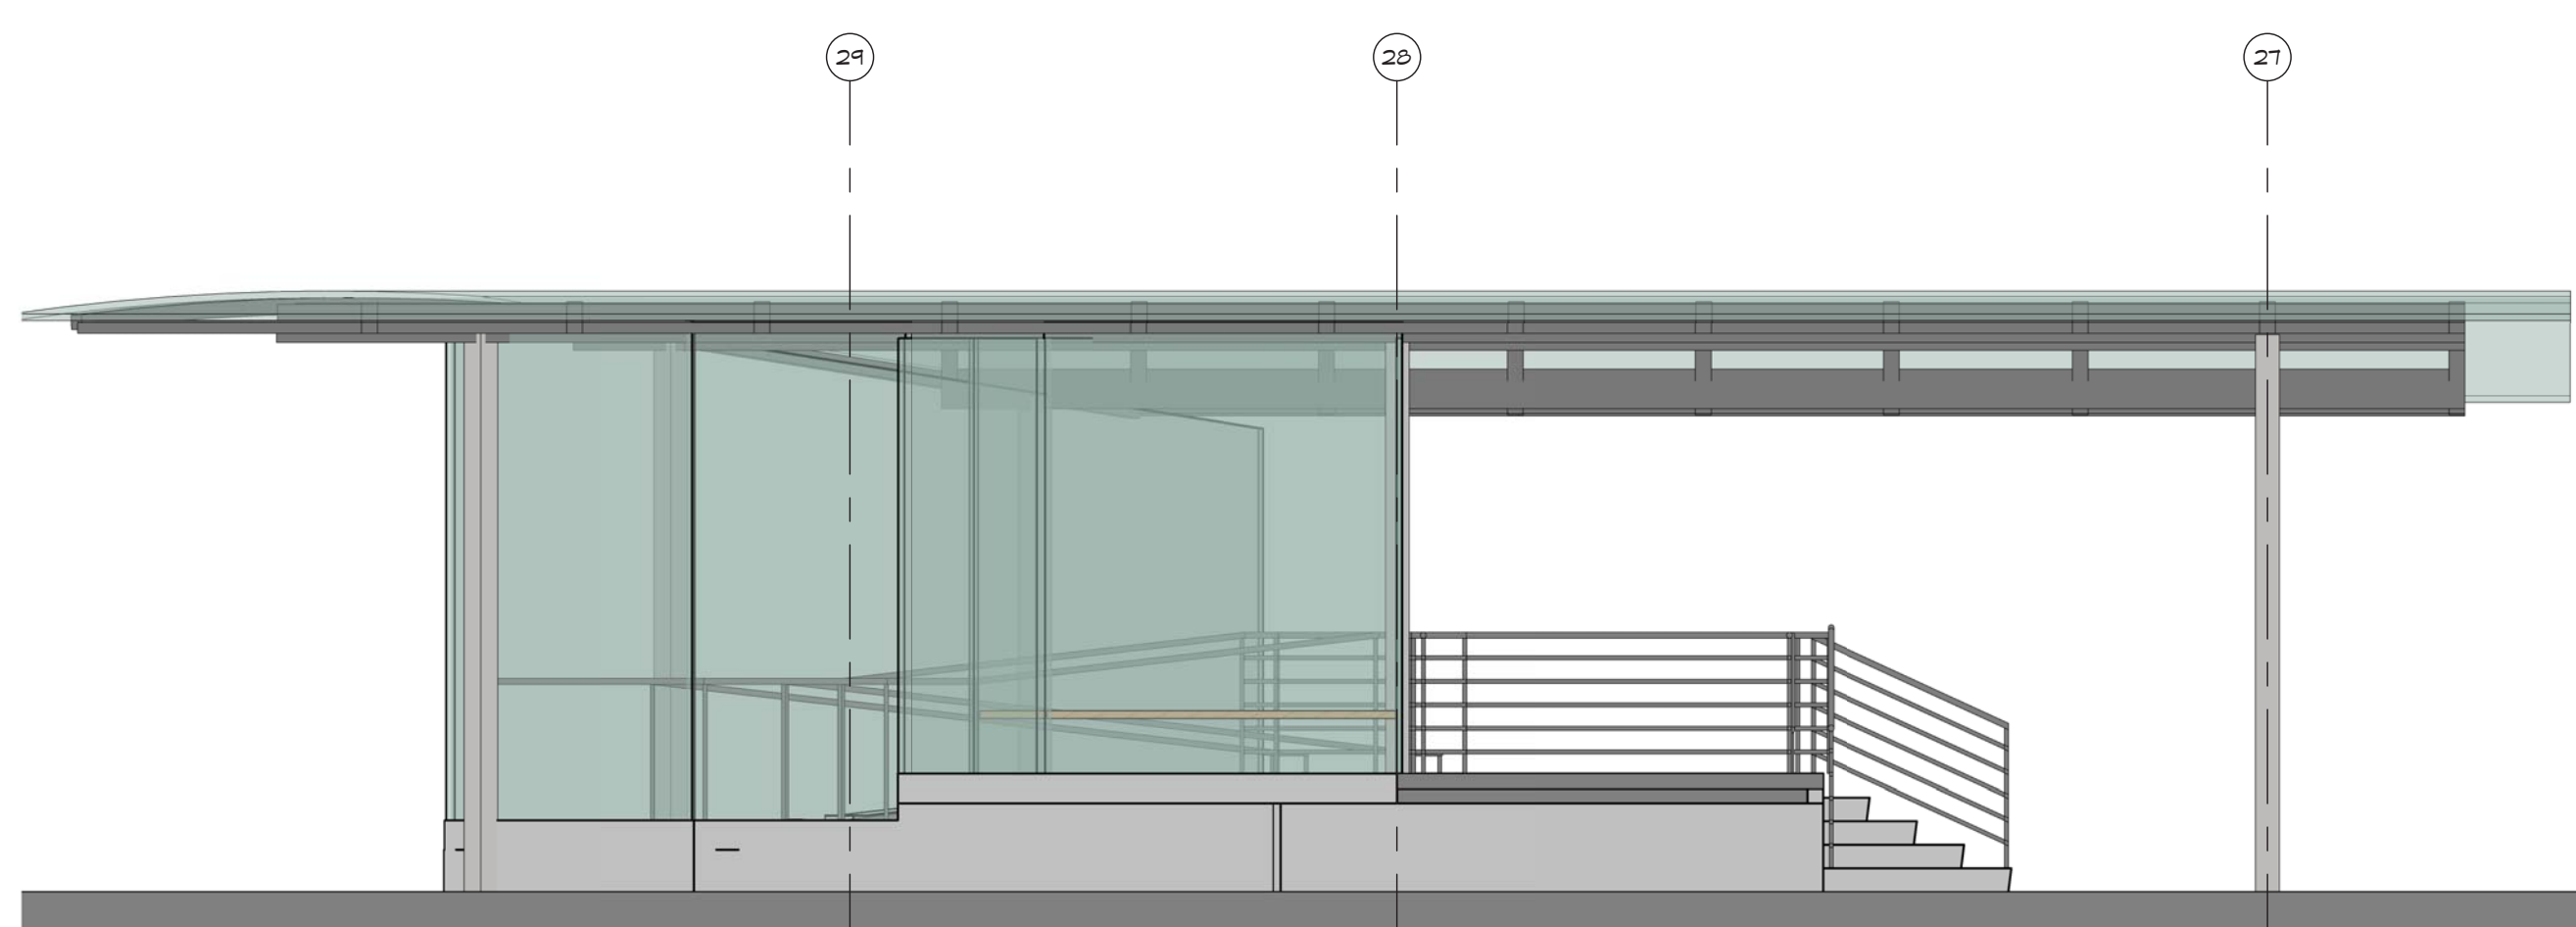

ELEVATION ONE (TRAIN SIDE) SCALE 1/4" = 1'-0"

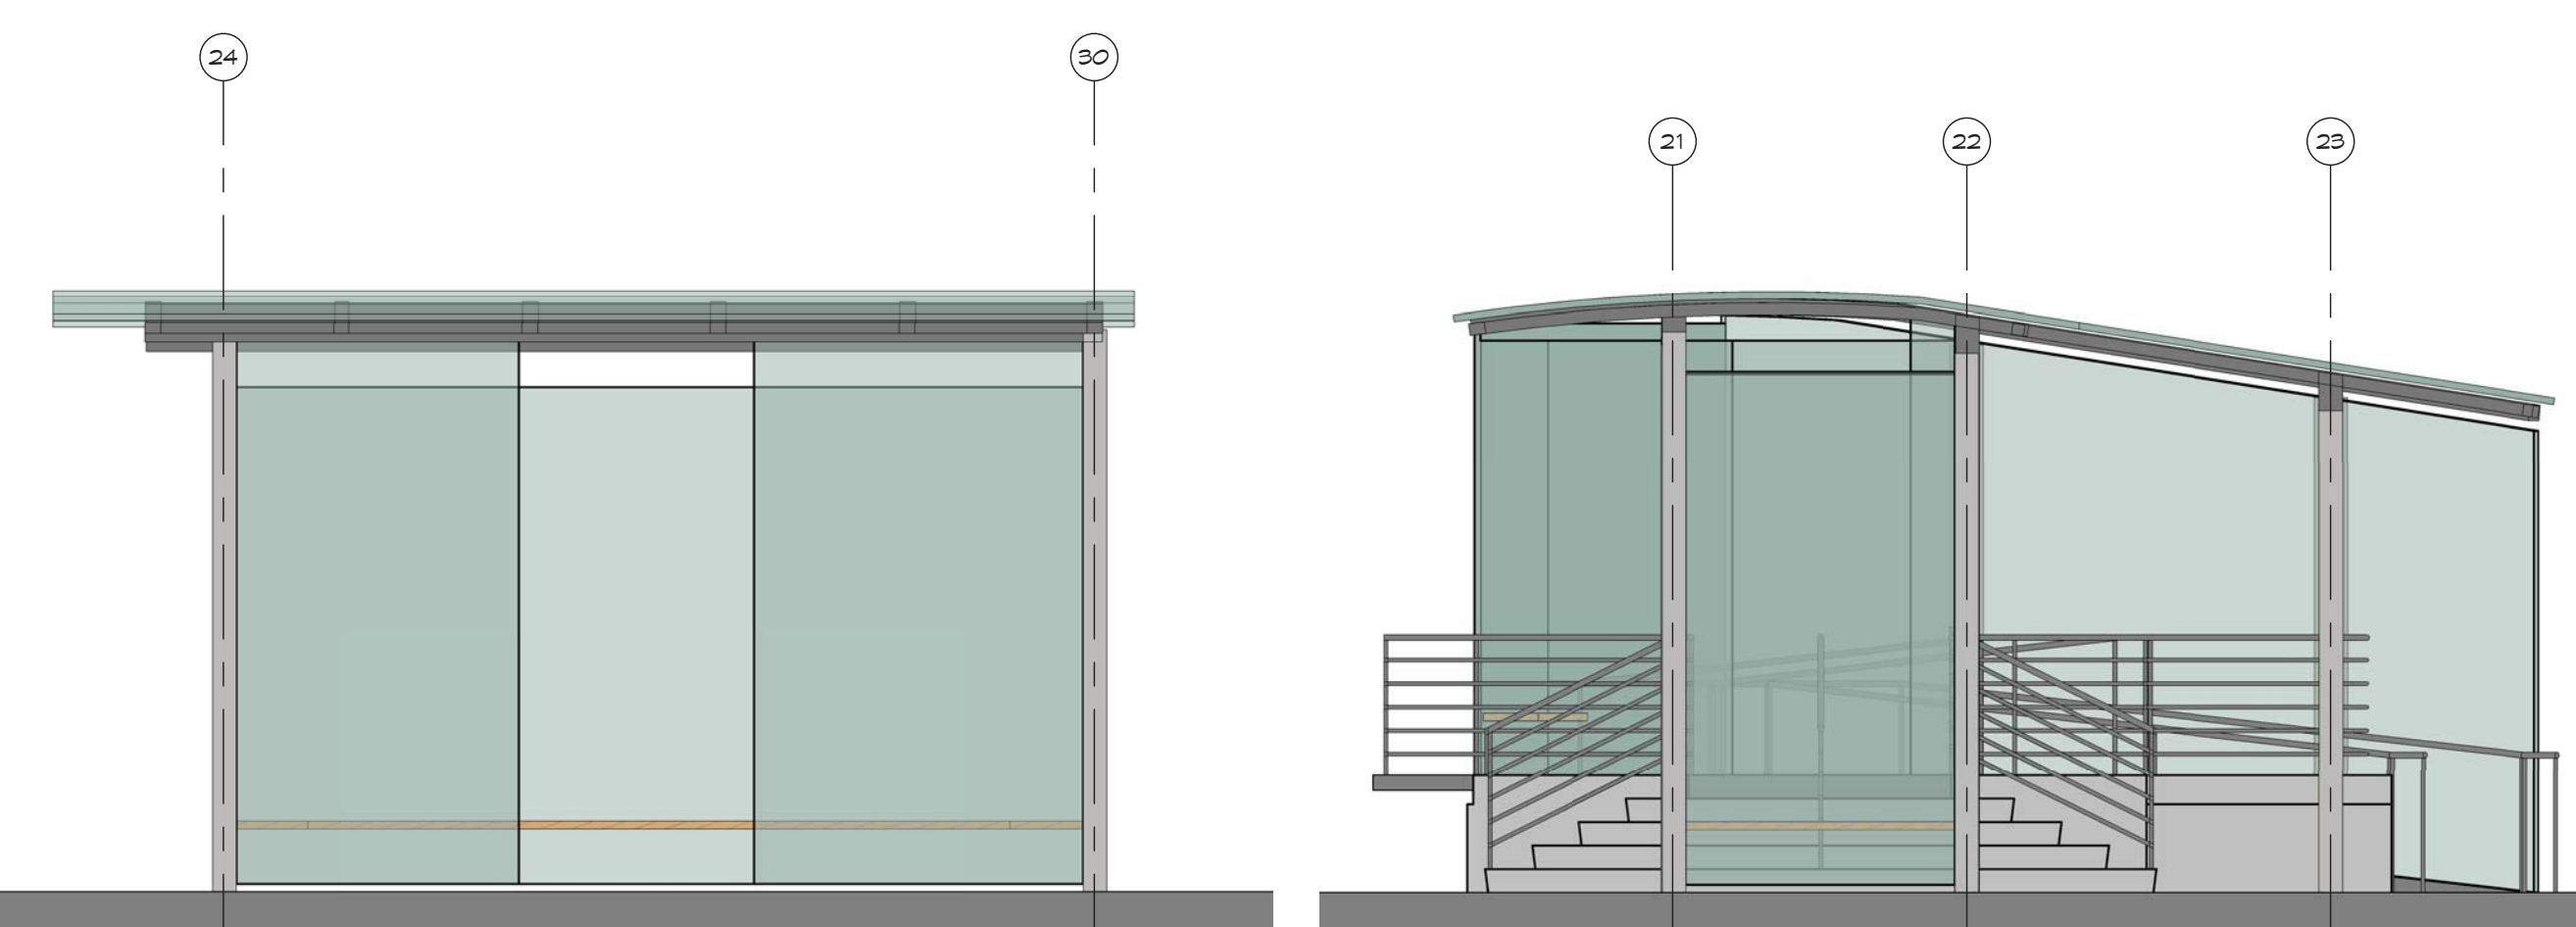

ELEVATION TWO SCALE 1/4" = 1'-0"